


Technology for Marketing & eCommerce Expo 2024 – floor plan

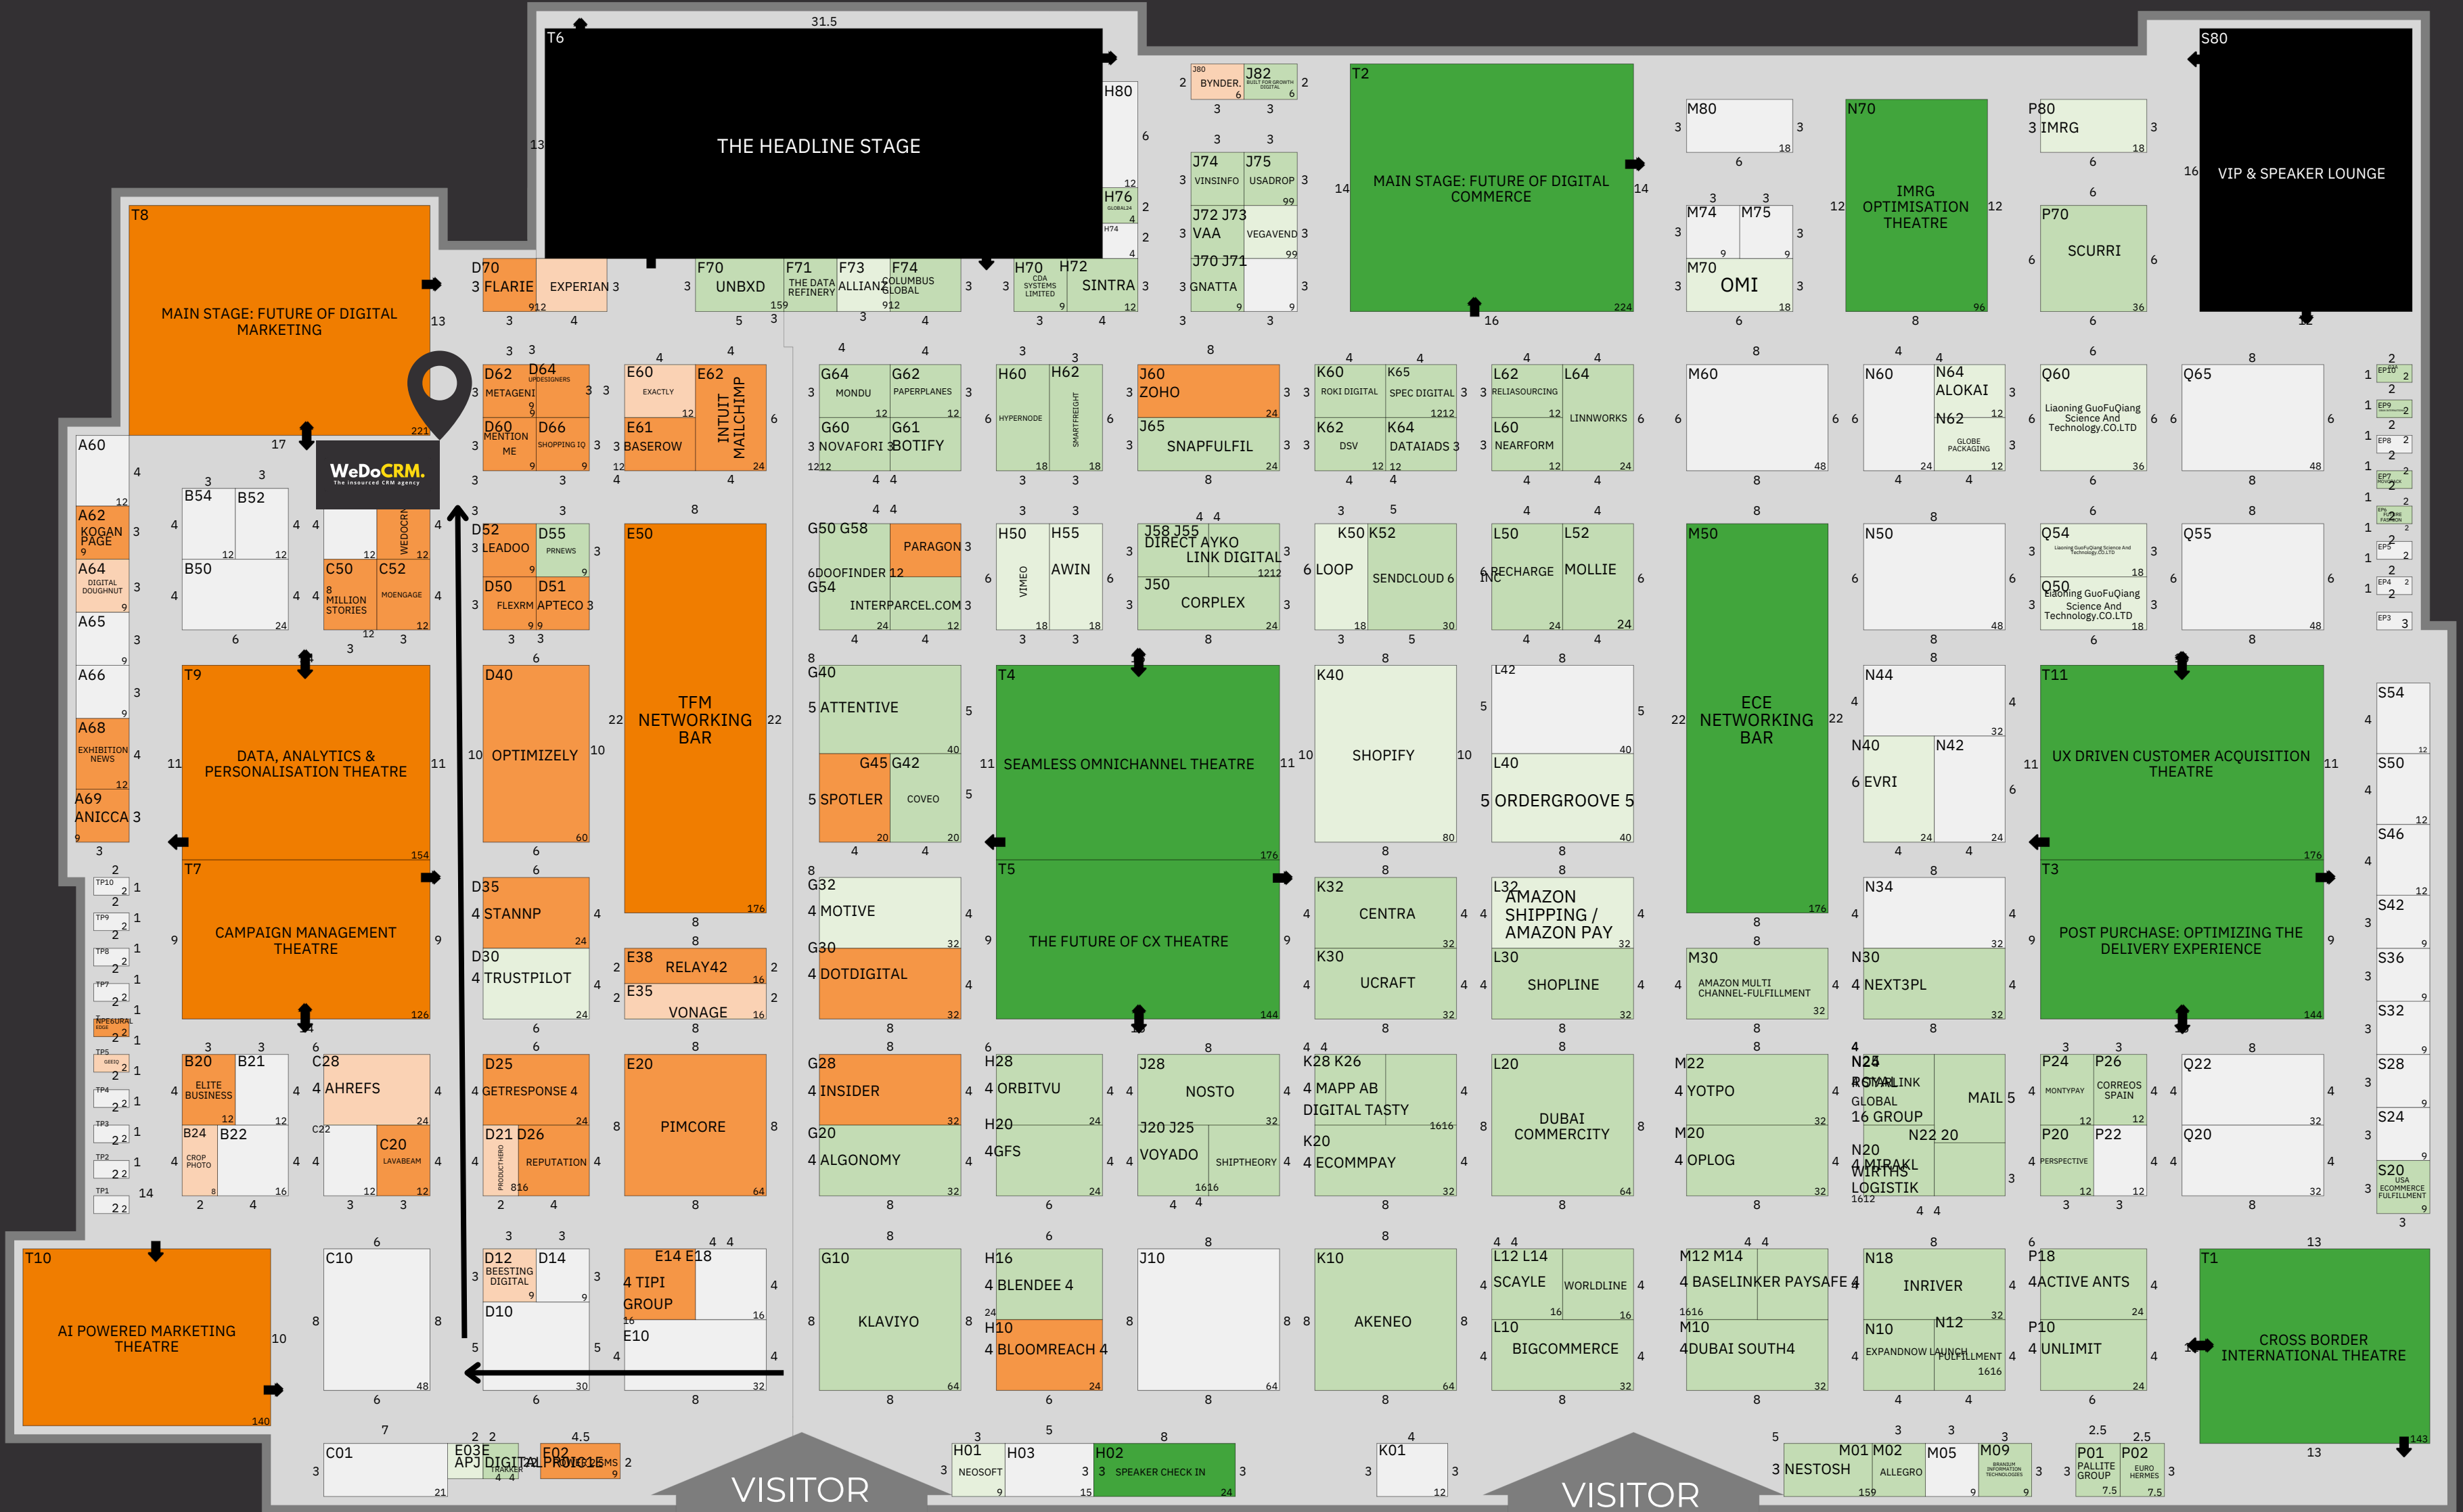

Issue Number: 1122
 Issue Date: 23 Apr 2024
 Updated by: s.kudzayi@closerstill
 Scale: N.T.S.